





**PRESKO
PROPERTIES**

PRESKO PROPERTIES
930-C INTERSTATE RIDGE DR
GAINESVILLE, GA 30501
770-503-7171

2175 CENTENNIAL DR.
GAINESVILLE, GA 30501

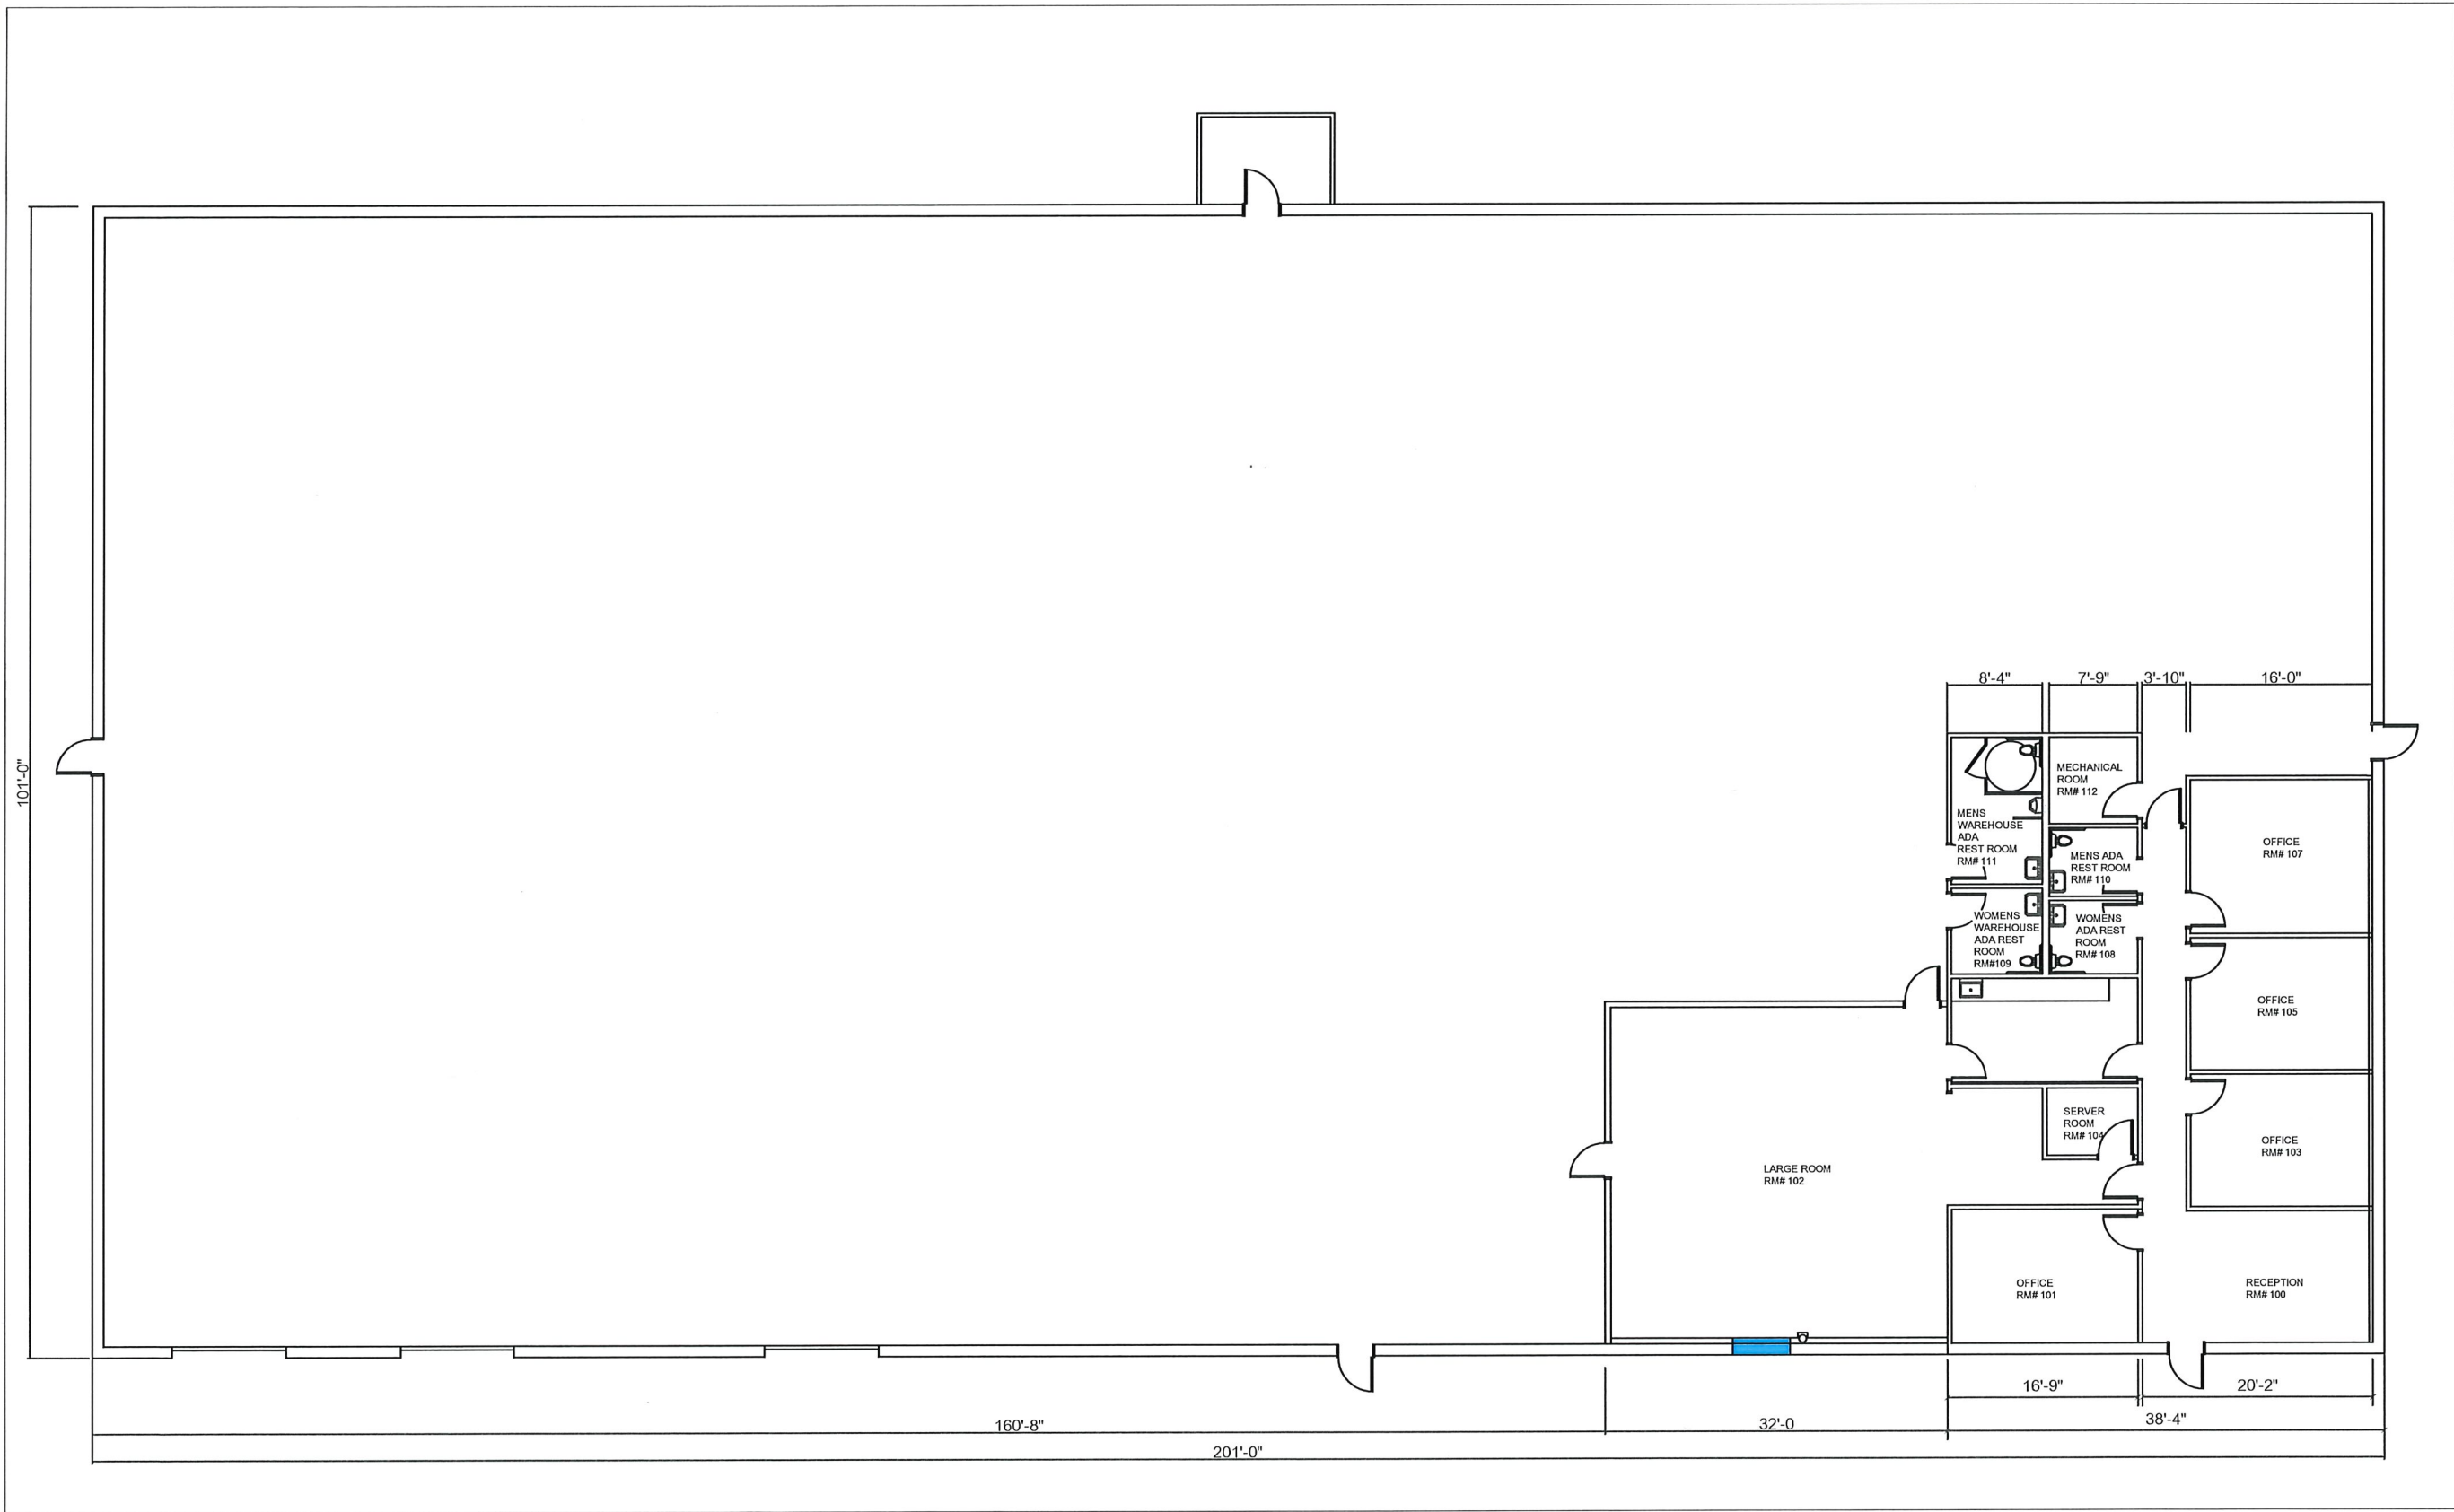

  OVERALL BUILDING FLOORPLAN
SCALE: N.T.S.

OFFICE : 3,039 S.F.
WAREHOUSE: 17,162 S.F.
TOTAL: 20,201 S.F.

FOR LEASE	DATE	DESCRIPTION

DRAWN BY: JP
FILE: DWG

SHEET TITLE:

**OVERALL
BUILDING
FLOOR PLAN**

SHEET TITLE:

A-1